




ALVARO RODRIGUEZ  
ARCHITECTS

3603 W. FLORA STREET, SUITE 101, TAMPA FLORIDA 33614  
Tel: (813) 389.8082 - alvaro@ararchitects.net  
ARARCHITECTS.NET

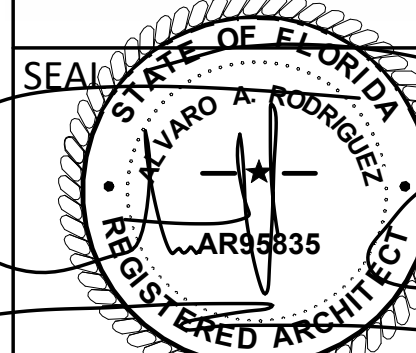

ALVARO RODRIGUEZ  
ARCHITECT AR95835  
3603 W. FLORA STREET, SUITE 101  
TAMPA FLORIDA 33614  
TELEPHONE (813) 389 8082

DATE: 07/04/2022  
JOB N: 24421

ELEVATIONS

SHEET:  
A-8

PROPOSED PROJECT FOR:


STRESS FREE

4303 NEPTUNE ST

TAMPA, FL. 33629

REVISIONS

DATE No. DESCRIPTION

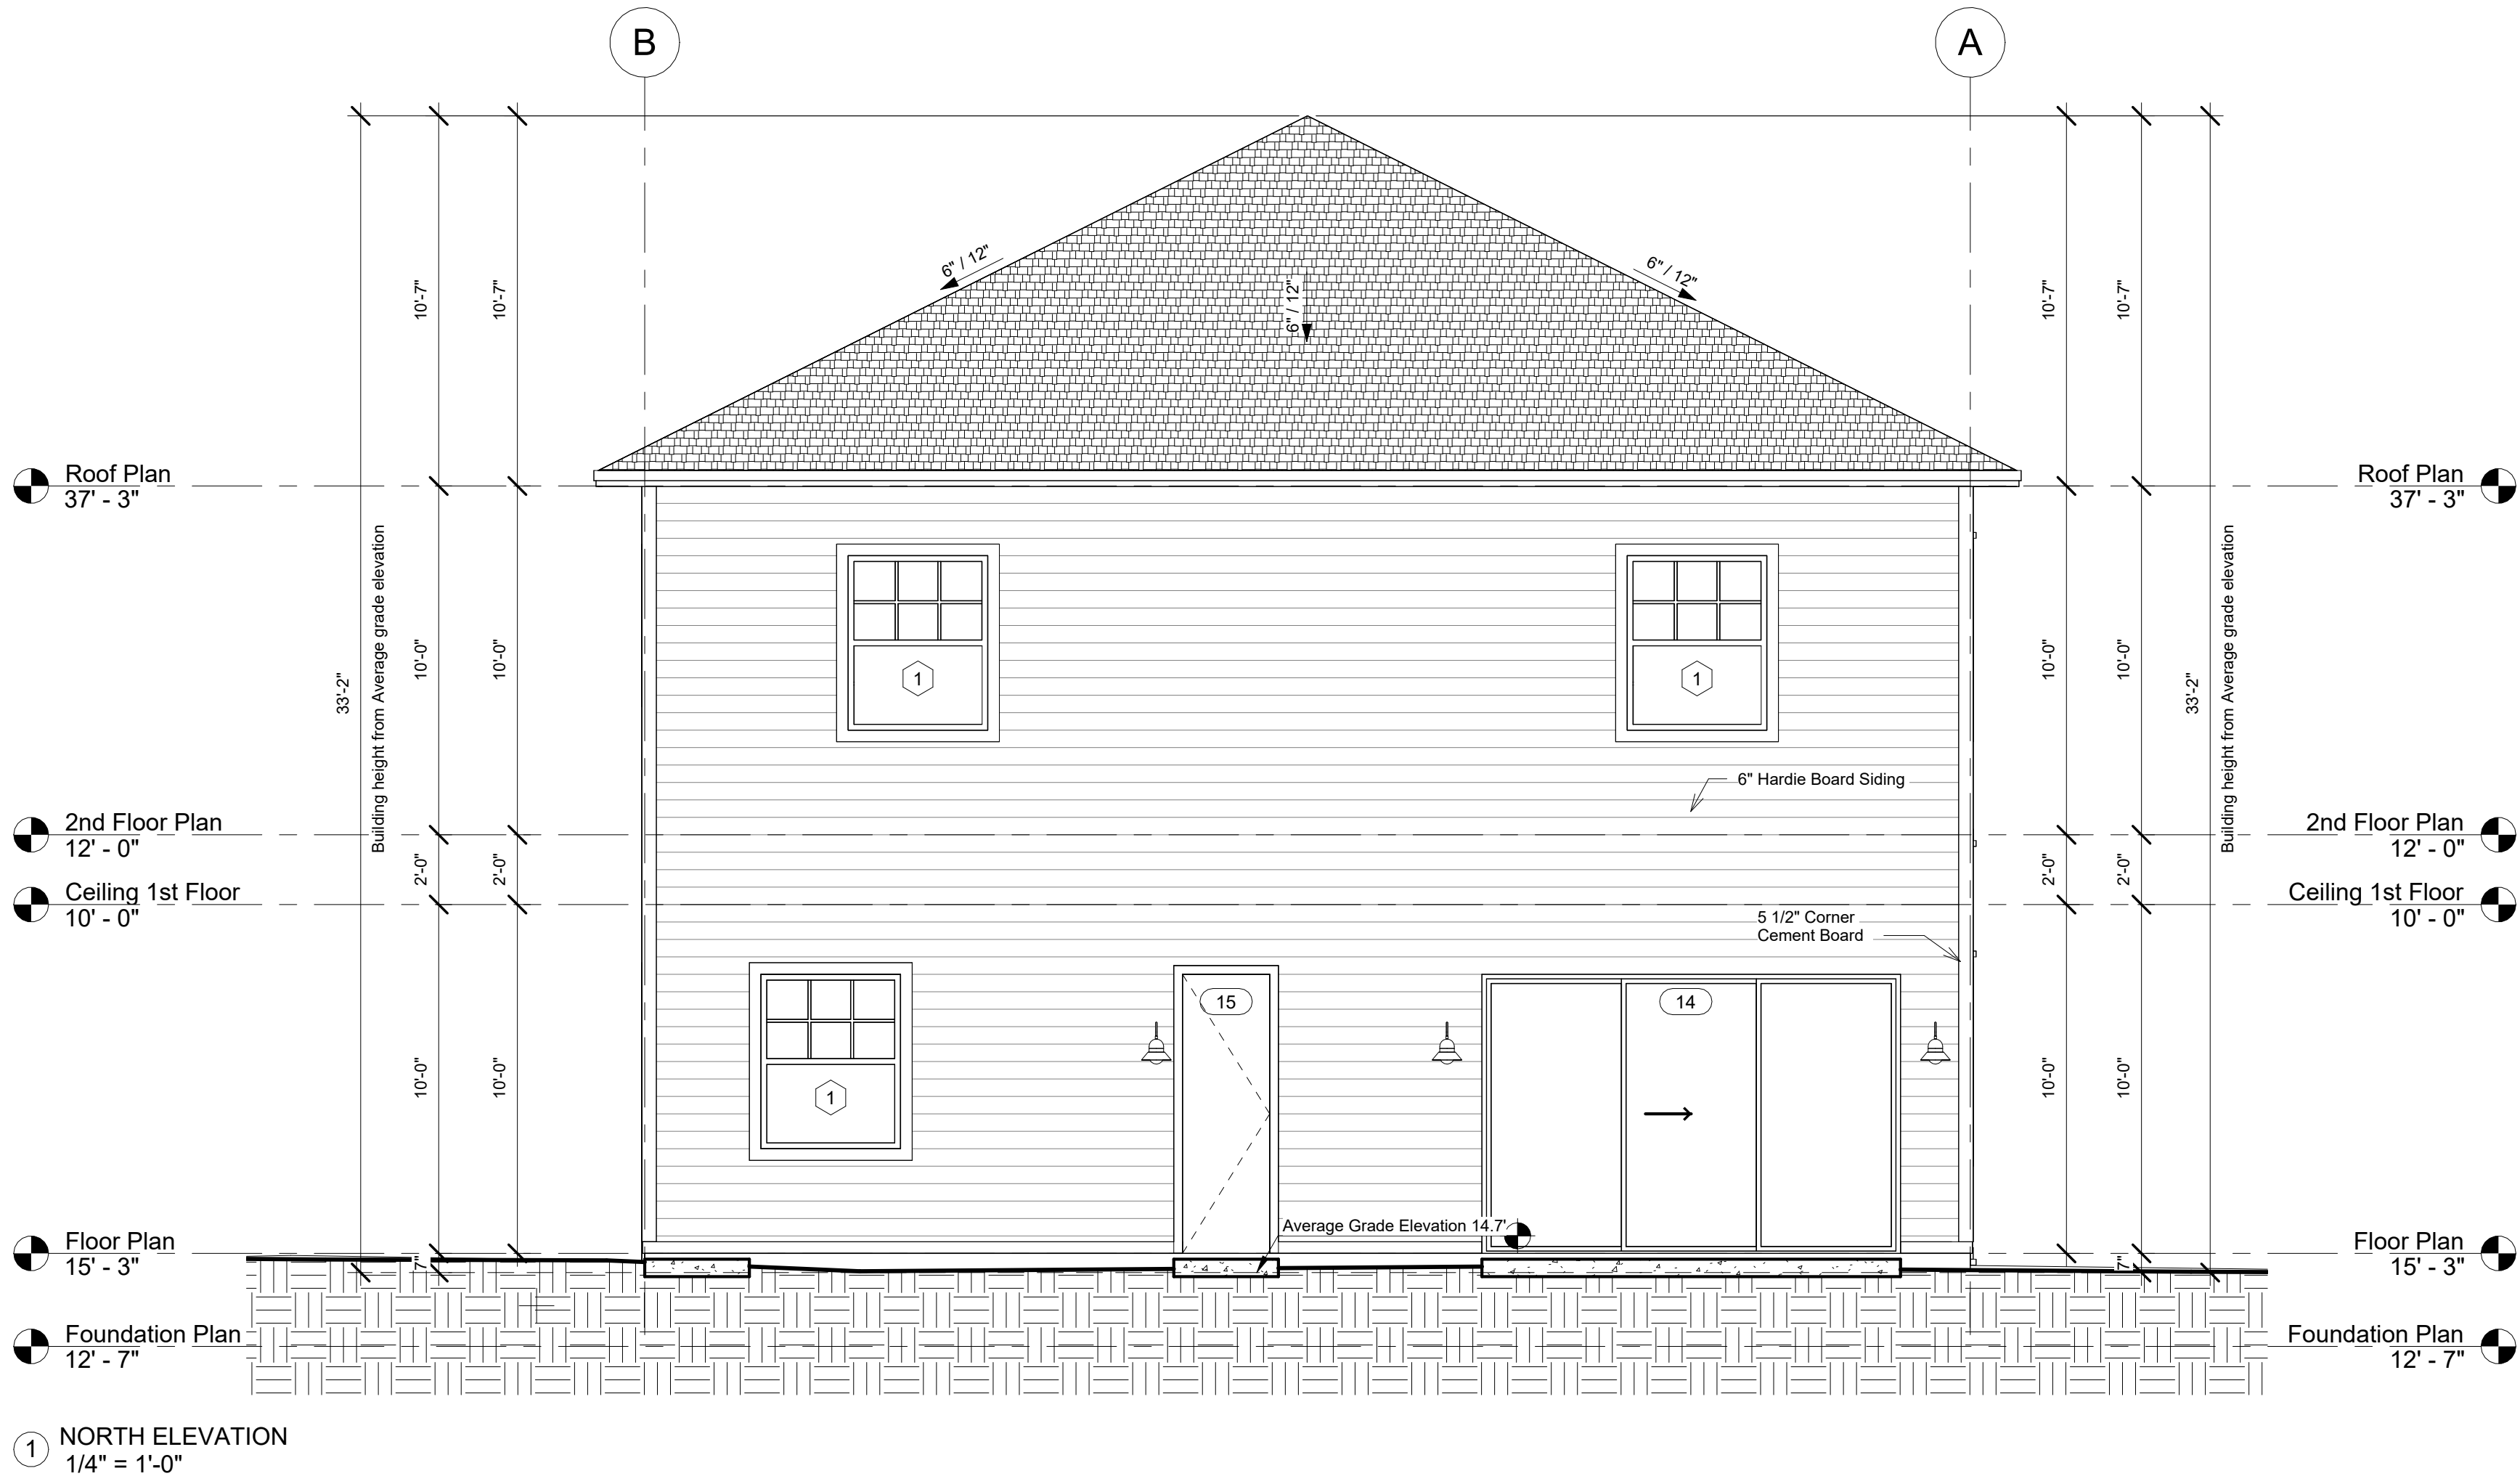

PROPOSED PROJECT FOR:


STRESS FREE

4303 NEPTUNE ST

TAMPA, FL. 33629

ALVARO RODRIGUEZ  
ARCHITECTS

3603 W. FLORA STREET, SUITE 101, TAMPA FLORIDA 33614  
Tel: (813) 389.8082 - alvaro@ararchitects.net  
ARARCHITECTS.NET

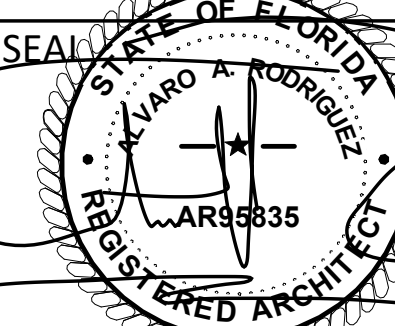

ALVARO RODRIGUEZ  
ARCHITECT AR95835  
3603 W. FLORA STREET, SUITE 101  
TAMPA FLORIDA 33614  
TELEPHONE (813) 389 8082

DATE: 07/04/2022  
JOB N: 24421

ELEVATIONS

SHEET:  
A-9

| REVISIONS |             |
|-----------|-------------|
| DATE      | DESCRIPTION |
|           |             |
|           |             |
|           |             |
|           |             |
|           |             |